


SITE PLAN QUANTITIES (FOR INFORMATIONAL PURPOSES ONLY):

QTY	UNITS	ITEM
1,105	CYD	AGGREGATE BASE DENSE 1 1/4-INCH - 8" DEPTH (CIP)
485	TON	2 1/2" HMA PAVEMENT - 4 LT 58-28 H, ROAD
195	TON	2 1/2" HMA PAVEMENT - 4 LT 58-28 H, PATH
70	SYD	CONCRETE SLAB, PAVILLION, 6-INCH
19	CYD	
2020	LFT	MARKING LINE PAINT 4-INCH
50	CYD	EXCAVATION, CHANNEL, DEPTH 1.5'
50	CYD	RIPRAP LIGHT
330	SYD	3" TOPSOIL, SEED, FERTILIZER, AND MULCH

ALTERNATE QUANTITIES (FOR INFORMATIONAL PURPOSES ONLY):

QTY	UNITS	ITEM
315	SFT	CONCRETE PATIO, STAMPED

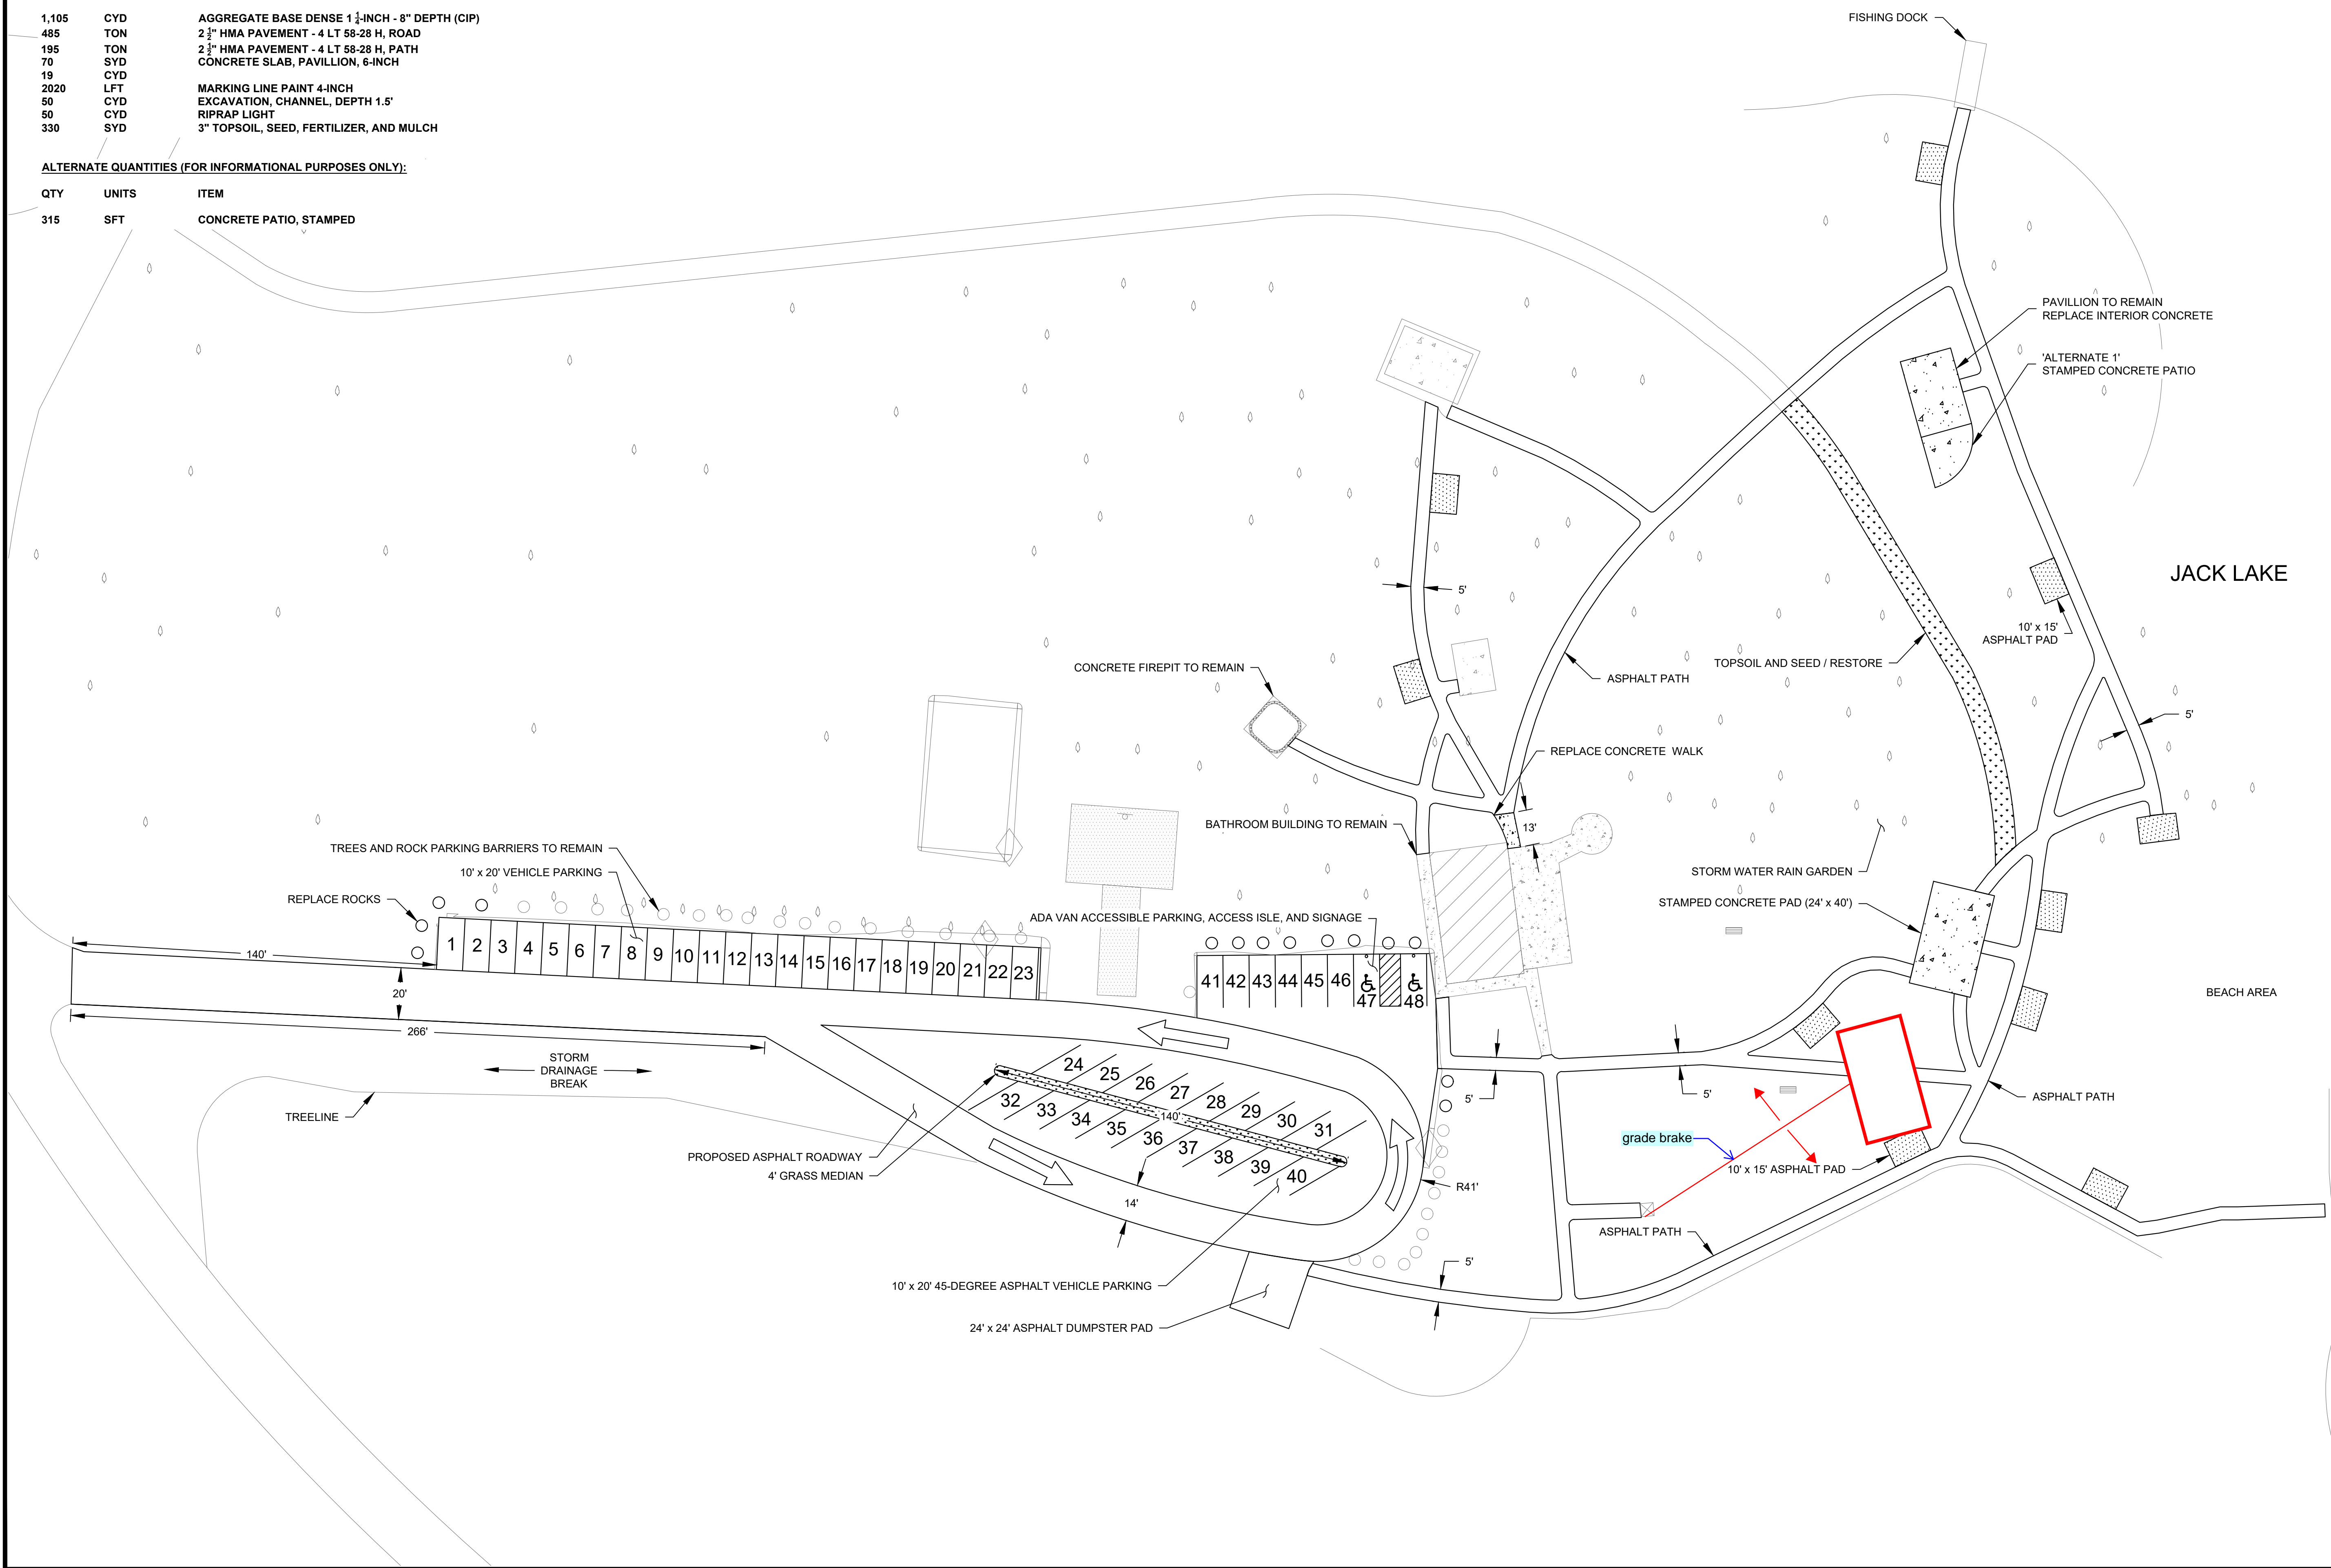

WICKWIRE, P.C.
715 Selden Road
Iron River, MI 49935
tel 906-265-9865
wickwiresolutions.com

VETERAN'S MEMORIAL
PARK ADA ACCESS
IMPROVEMENTS /
DRAINAGE CONTROL
N8375 PARK RD,
DEERBROOK, WI 54424

SITE PLAN

Attention: 1"
If this scale bar does not
measure 1" then drawing is
not original scale.

ISSUE DATE	FOR

Designed By: JPP
Checked By: DK
Drawn By: JPP
Approved By: DK
Project No: 24027
Sheet No: 4

DWG. NO.
C-03